

RECORD DRAWINGS

Revisions Drawn By L BAXTER Date JUNE 1995

THESE RECORD DRAWINGS HAVE BEEN PREPARED, IN PART, ON THE BASIS OF INFORMATION COMPILED BY OTHERS. THEY ARE NOT INTENDED TO REPRESENT IN DETAIL THE EXACT LOCATION, TYPE OF COMPONENT NOR MANNER OF CONSTRUCTION. THE ENGINEER WILL NOT BE RESPONSIBLE FOR ANY ERRORS OR OMISSIONS WHICH HAVE BEEN INCORPORATED INTO THE RECORD DRAWINGS.

REUSE OF DOCUMENTS

THIS DOCUMENT, AND THE IDEAS AND DESIGNS INCORPORATED HEREIN, AS AN INSTRUMENT OF PROFESSIONAL SERVICE, IS THE PROPERTY OF CH2M HILL AND IS NOT TO BE USED, IN WHOLE OR IN PART, FOR ANY OTHER PROJECT WITHOUT THE WRITTEN AUTHORIZATION OF CH2M HILL.

GRAPHIC SCALE

BAR IS ONE INCH ON ORIGINAL DRAWING.

0 1"

IF NOT ONE INCH ON THIS SHEET, ADJUST SCALES ACCORDINGLY.

ROCK CREEK
FACILITY

UNIFIED SEWERAGE AGENCY
WASHINGTON COUNTY, OREGON

PHASE 4 EXPANSION - SOLIDS PROCESSING
CIVIL

LOCATION PLAN

SHEET 29

DWG NO. CL-1

DATE DEC 1991

PROJ PD21262.W1

THE ORIGINAL DRAWING
WAS STAMPED BY
WILLIAM B. WAGNER
OREGON P.E. NO.
10,642



DSGN CR SEELYE

DR MT POPKEN

CHK WE SWANSON

APVD RM BRACKEN

NO. DATE



RECORD DRAWING

REVISION


LAB RMB

BY APVD


CH2M HILL

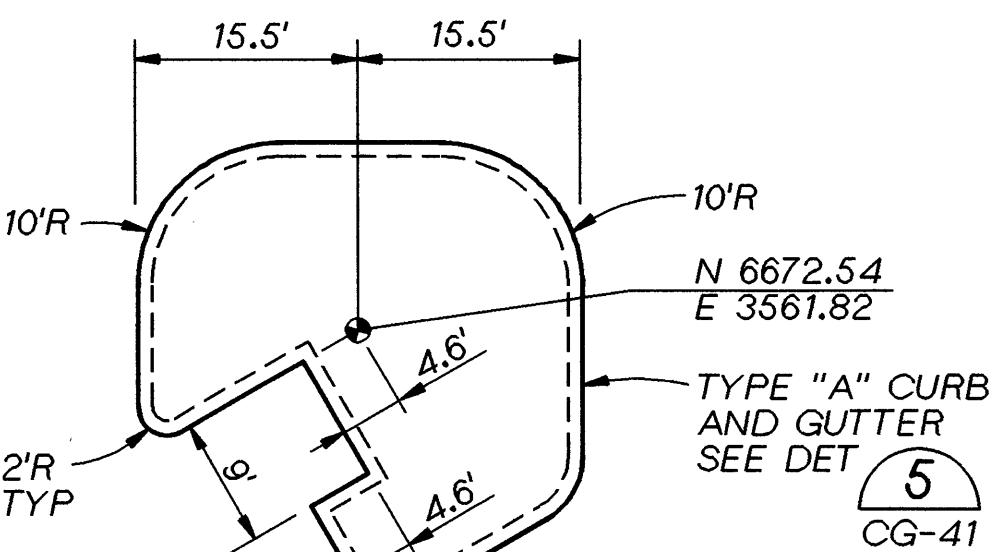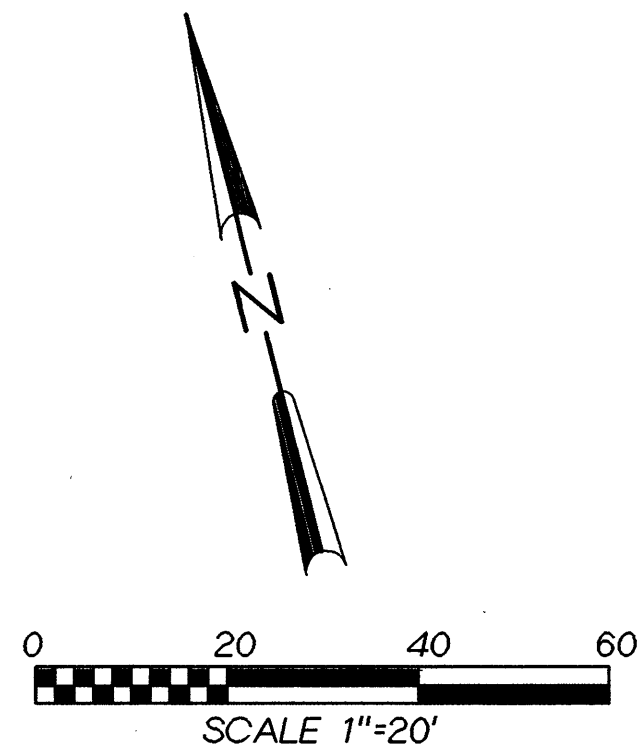

DETAIL 1
NTS

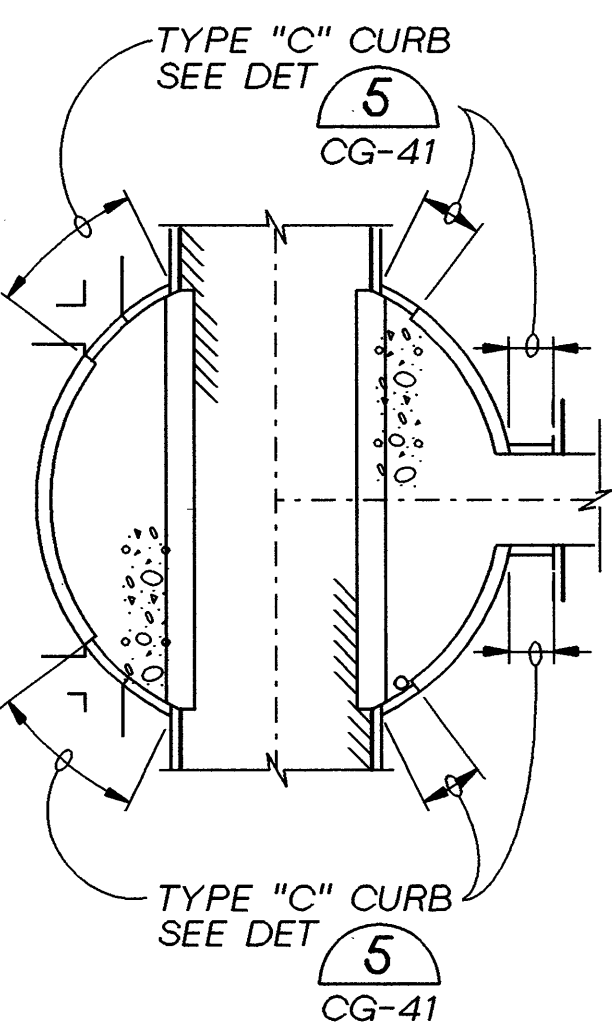

DETAIL 2
NTS

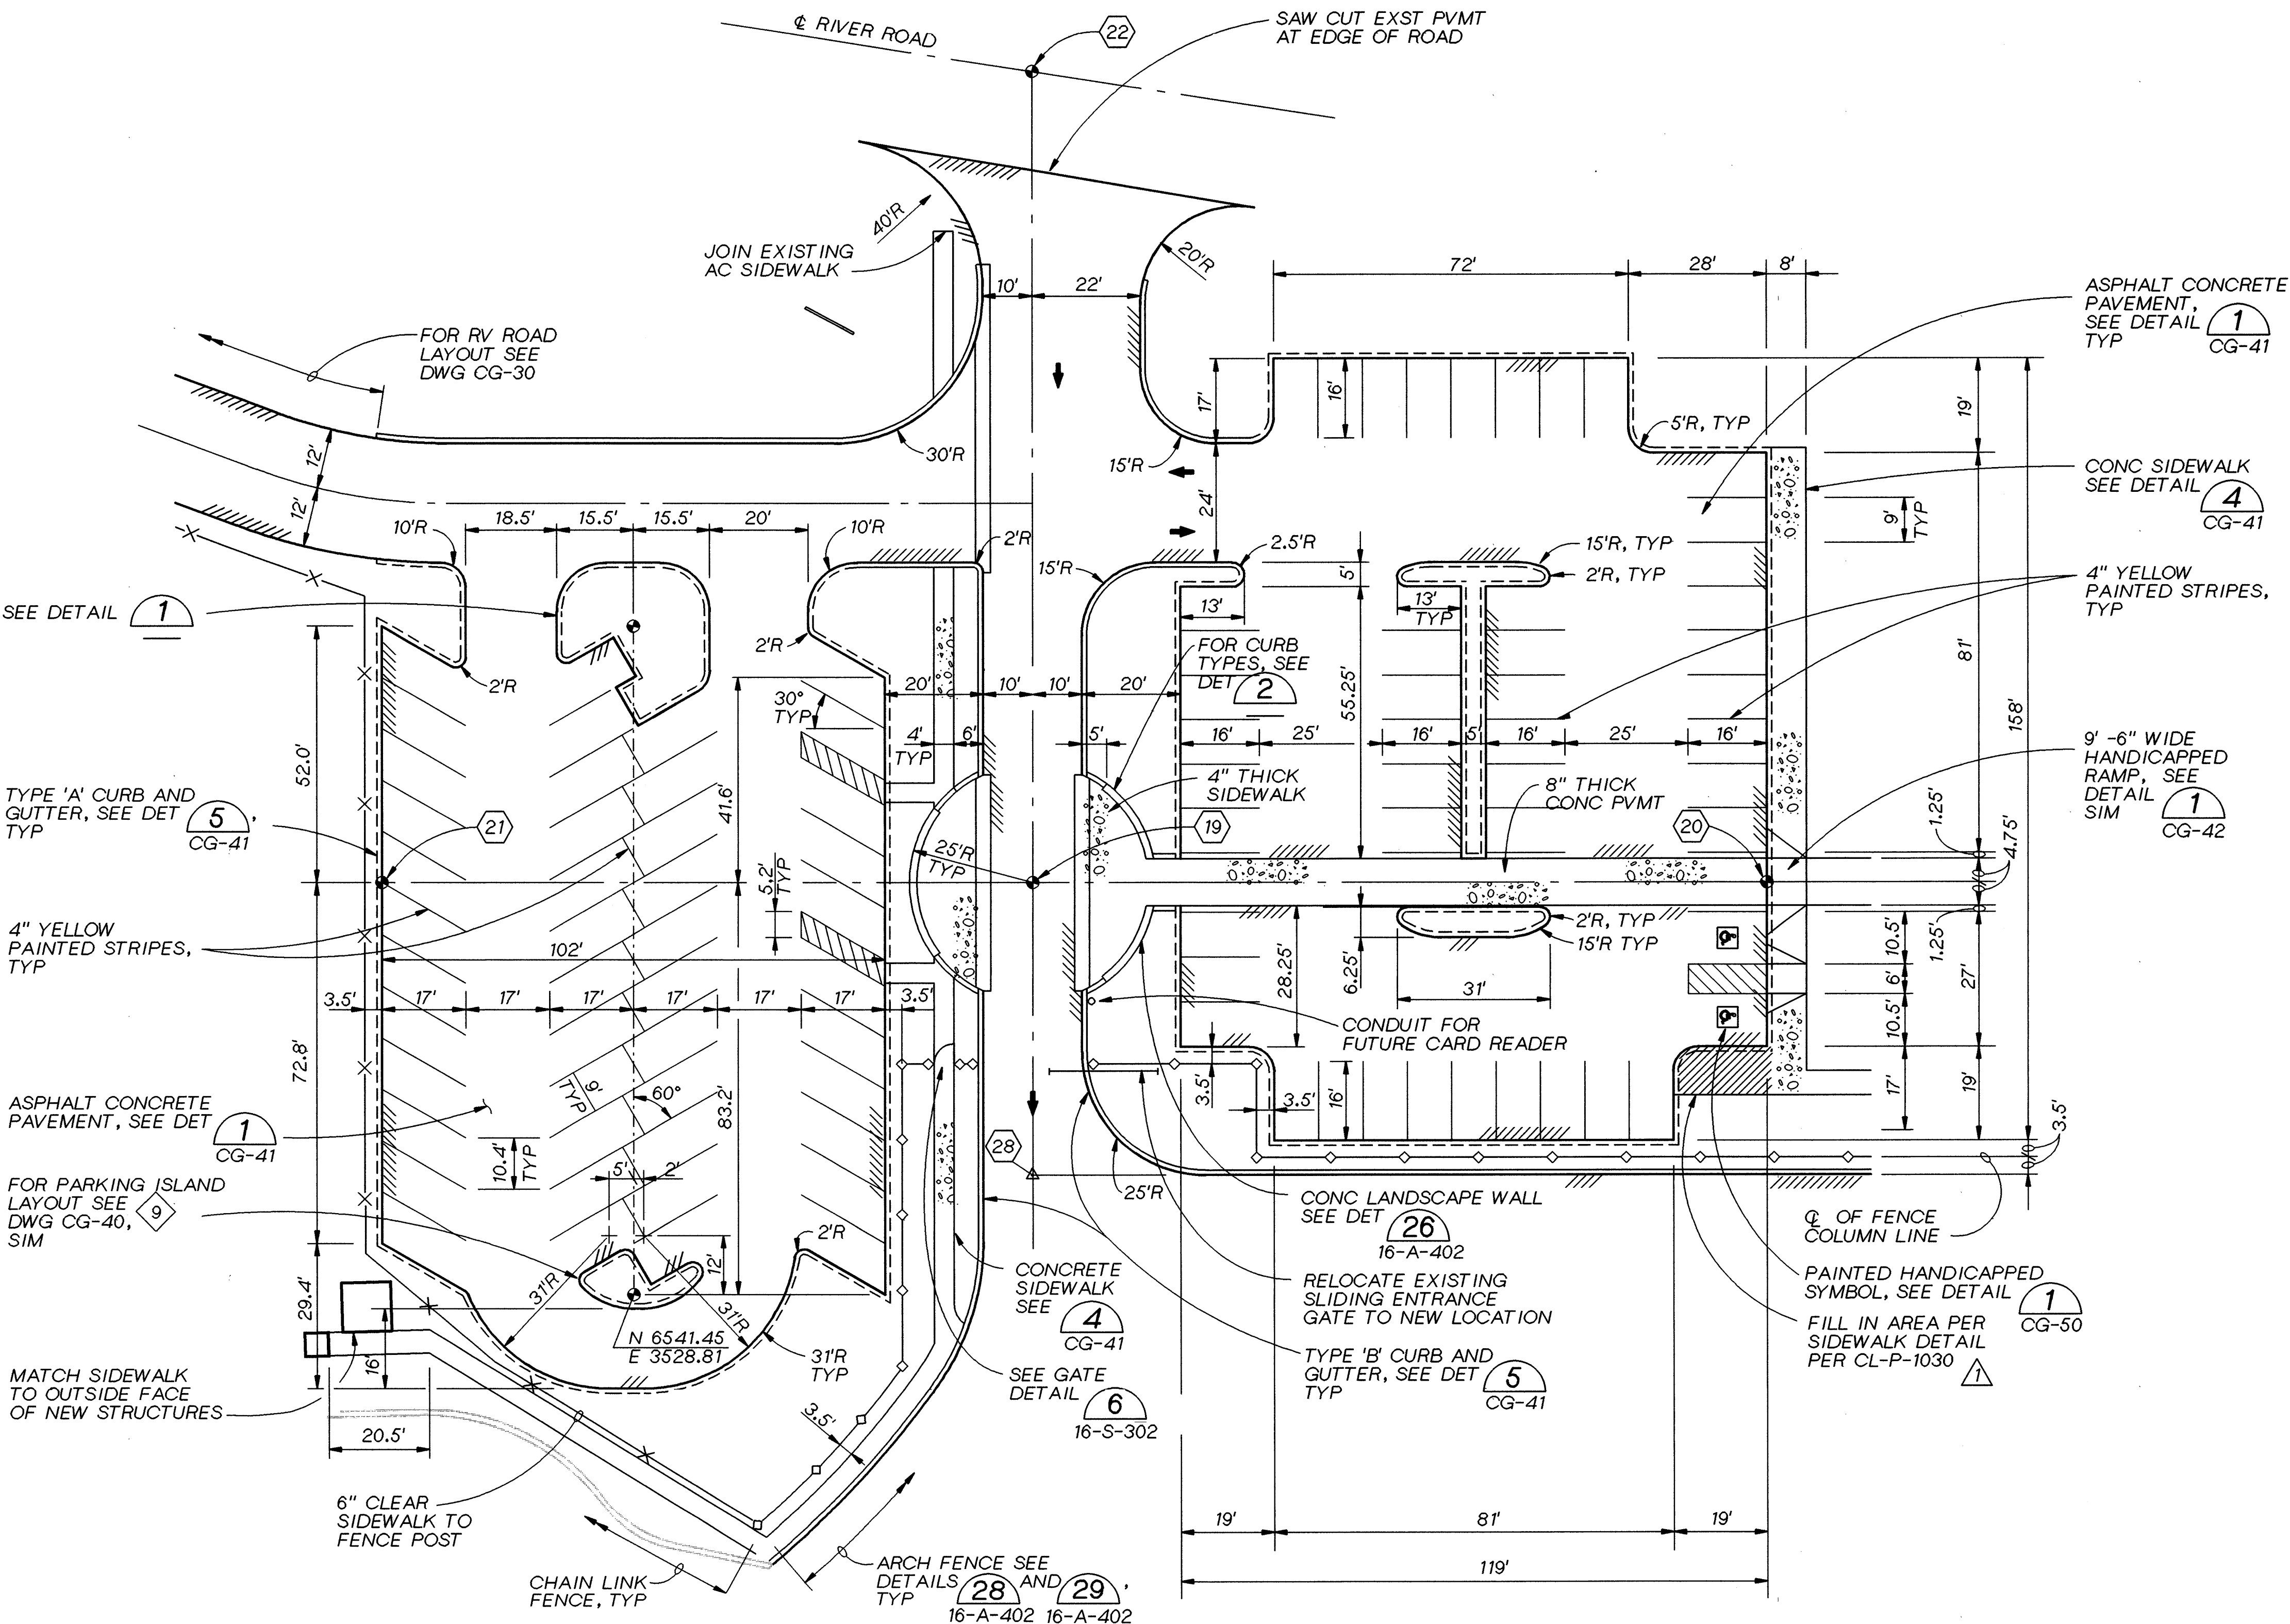

RECORD DRAWINGS

Revisions Drawn By L. BAXTER Date JUNE 1995

THESE RECORD DRAWINGS HAVE BEEN PREPARED, IN PART, ON THE BASIS OF INFORMATION COMPILED BY OTHERS. THEY ARE NOT INTENDED TO REPRESENT IN DETAIL THE EXACT LOCATION, TYPE OF COMPONENT NOR MANNER OF CONSTRUCTION. THE ENGINEER WILL NOT BE RESPONSIBLE FOR ANY ERRORS OR OMISSIONS WHICH HAVE BEEN INCORPORATED INTO THE RECORD DRAWINGS.

THE ORIGINAL DRAWING
WAS STAMPED BY
WILLIAM B. WAGNER
OREGON P.E. NO.
10,642



DSGN	LG McCall
DR	RE BROWN R400CL41.DGN
CHK	WE SWANSON
APVD	RM BRACKEN

NO.	DATE	REVISION
06-95		RECORD DRAWING

LAB	RMB
BY	APVD





REUSE OF DOCUMENTS
THIS DOCUMENT, AND THE IDEAS AND DESIGNS INCORPORATED HEREIN, AS AN INSTRUMENT OF PROFESSIONAL SERVICE, IS THE PROPERTY OF CH2M HILL AND IS NOT TO BE USED, IN WHOLE OR IN PART, FOR ANY OTHER PROJECT WITHOUT THE WRITTEN AUTHORIZATION OF CH2M HILL.


GRAPHIC SCALE
BAR IS ONE INCH ON ORIGINAL DRAWING.
IF NOT ONE INCH ON THIS SHEET, ADJUST SCALES ACCORDINGLY.

ROCK CREEK
FACILITY
UNIFIED SEWERAGE AGENCY
WASHINGTON COUNTY, OREGON


PHASE 4 EXPANSION - SOLIDS PROCESSING
CIVIL
LOCATION DETAILS

SHEET	34
DWG NO.	CL-41
DATE	DEC 1991
PROJ NO.	PDX21262.W1

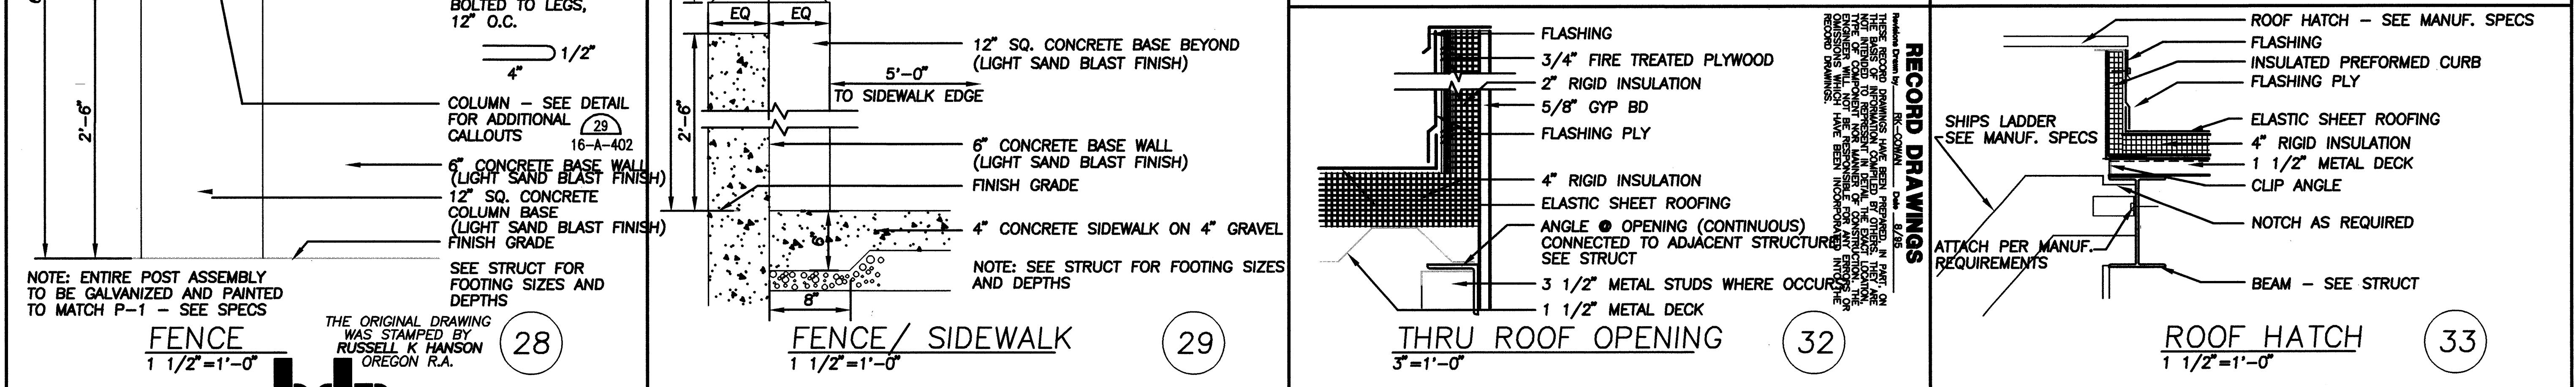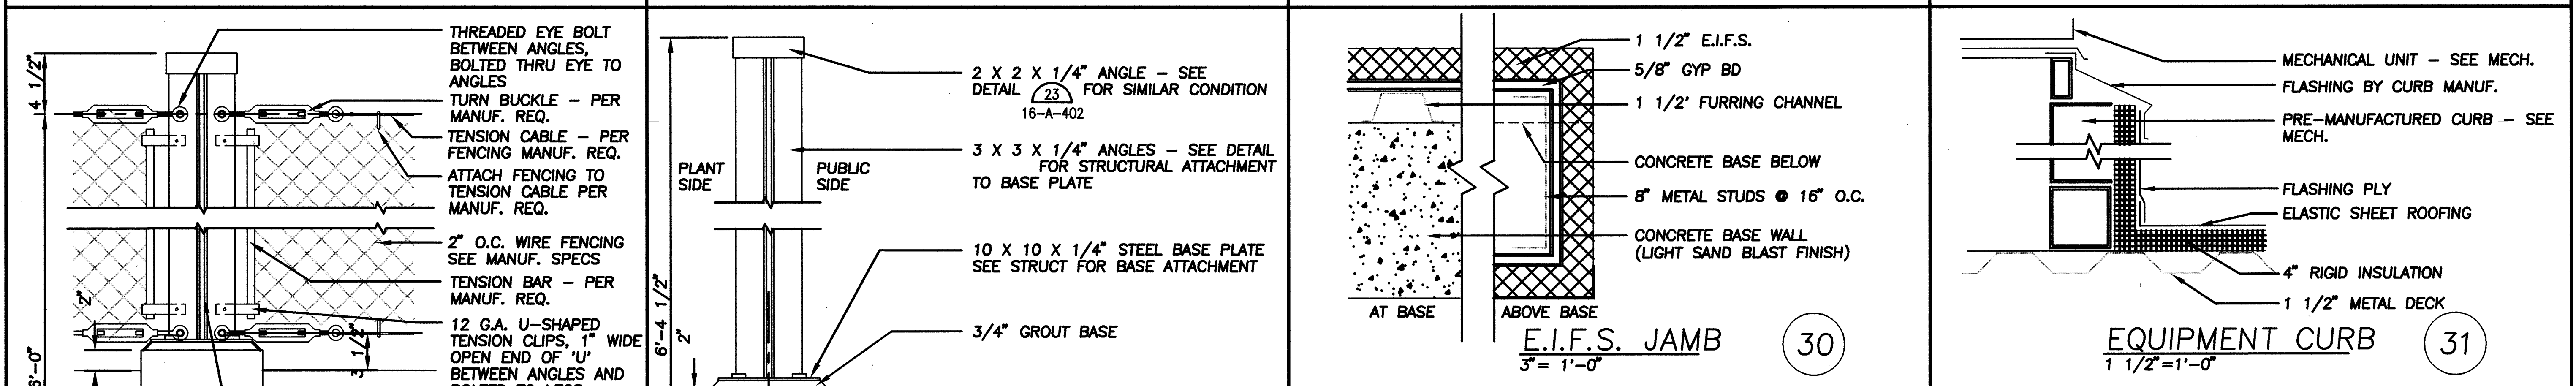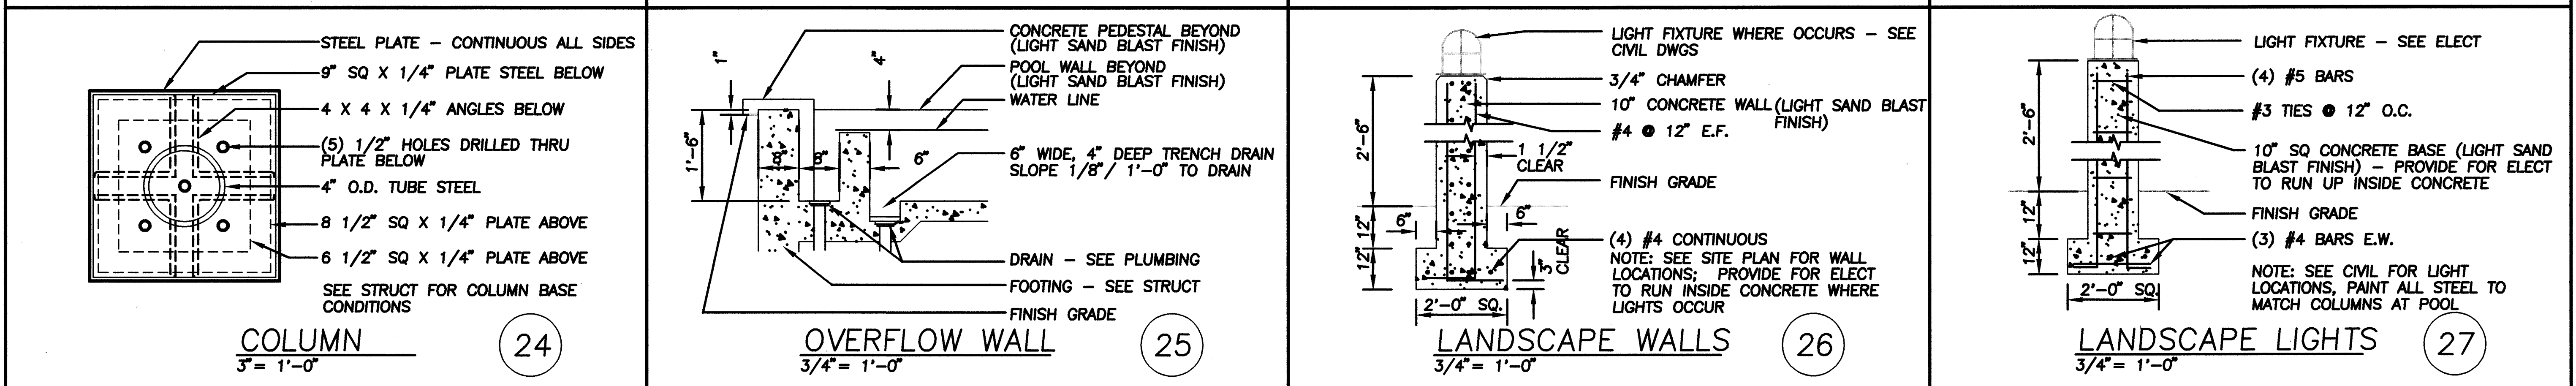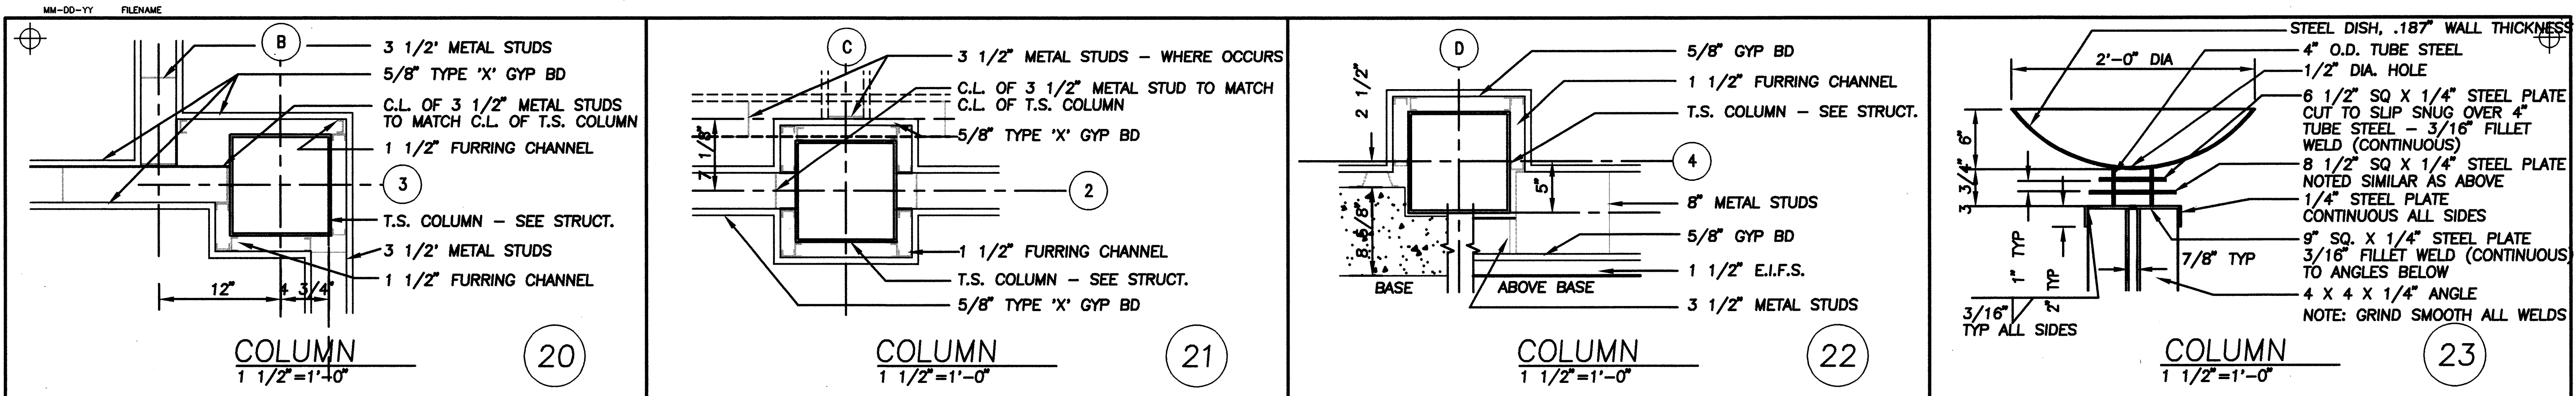


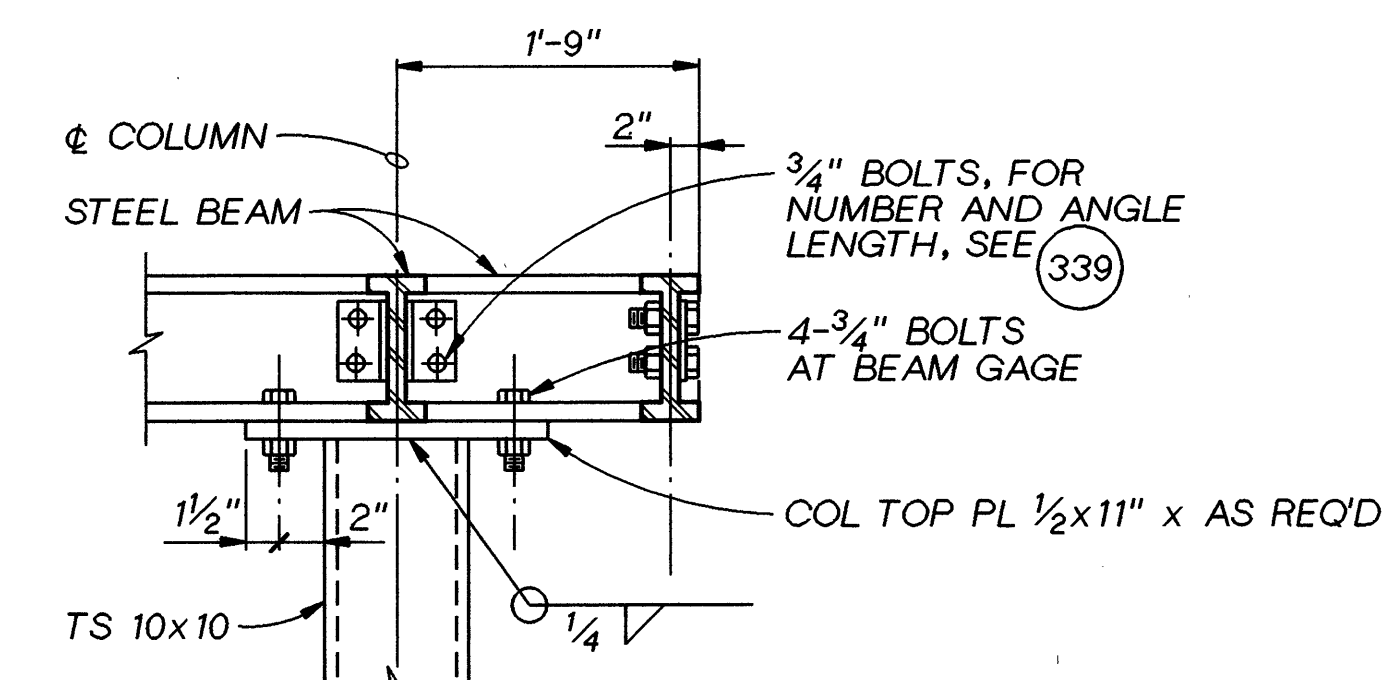


UPPER ROOF FRAMING PLAN
1/8"=1'-0"

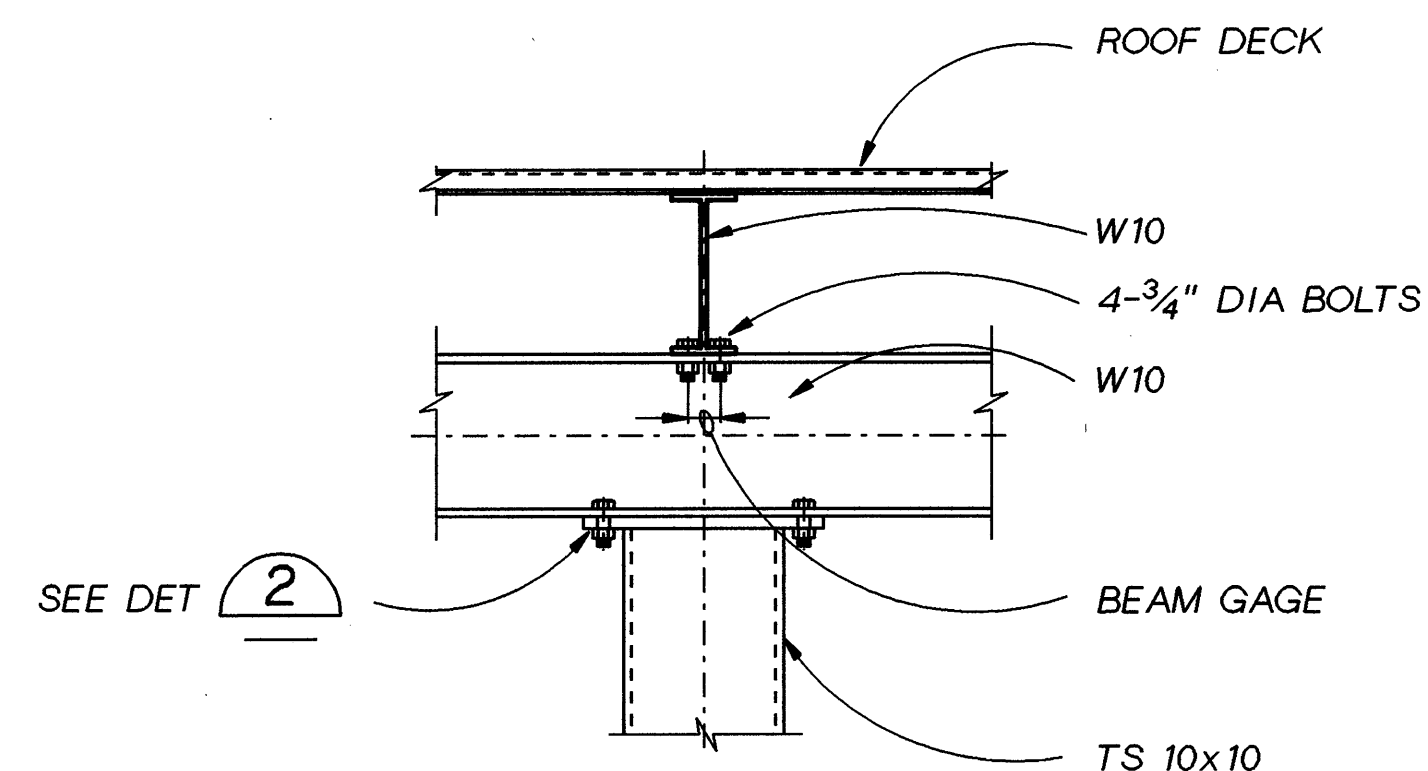

DETAIL 4

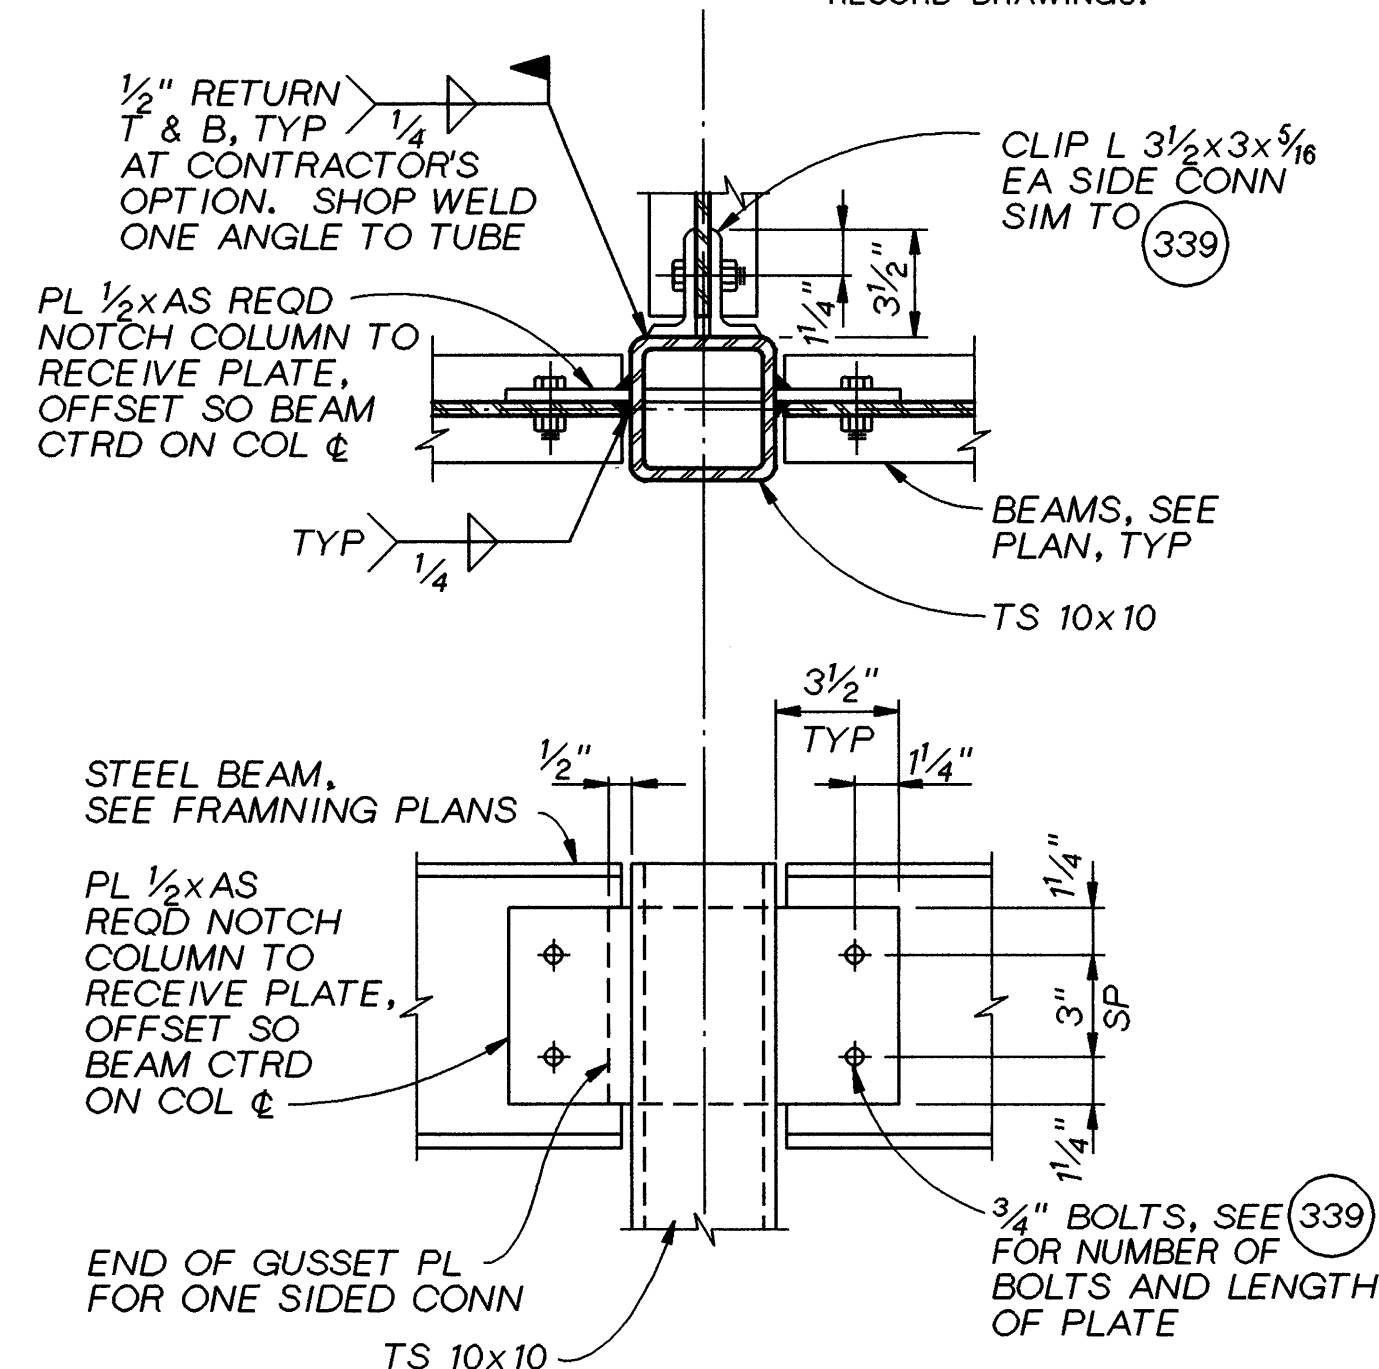

CONT TUBE COLUMN - BEAM CONN (2)
NTS —

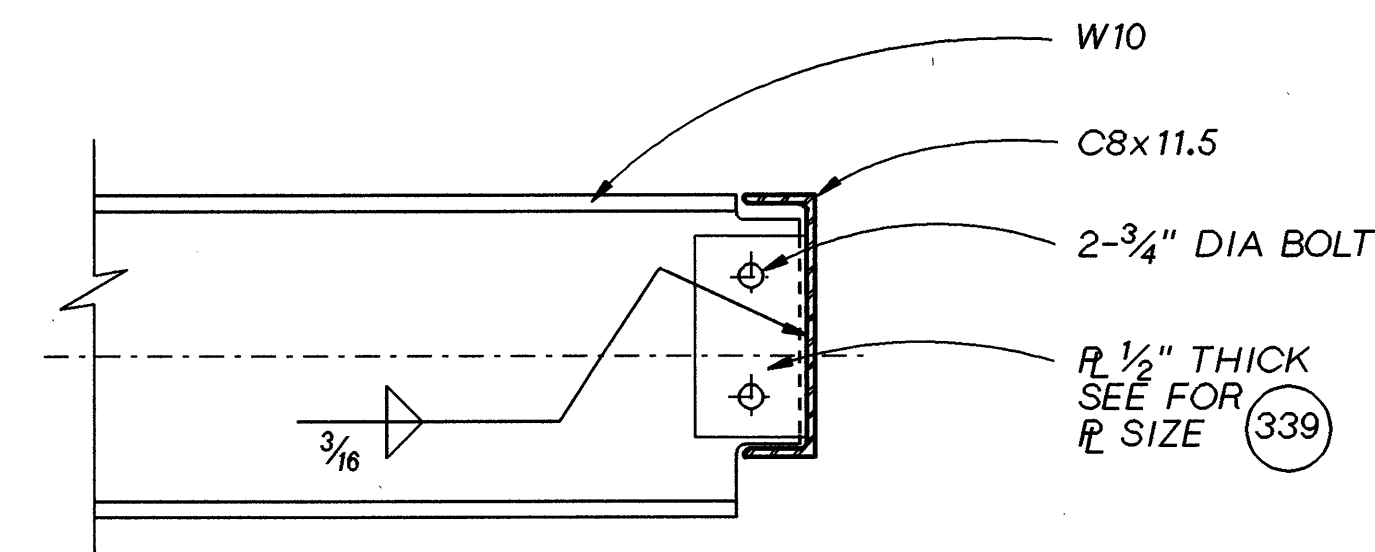

DETAIL 5
NTS



CHIM HILL

	06-95	RECORD DRAWING
NO.	DATE	REVISION

REUSE OF DOCUMENTS

THIS DOCUMENT, AND THE IDEAS AND DESIGNS INCORPORATED HEREIN, AS AN INSTRUMENT OF PROFESSIONAL SERVICE, IS THE PROPERTY OF CH2M HILL AND IS NOT TO BE USED, IN WHOLE OR IN PART, FOR ANY OTHER PROJECT WITHOUT THE WRITTEN AUTHORIZATION OF CH2M HILL.

©CH2M HILL

ROCK CREEK
FACILITY

UNIFIED SEWERAGE AGENCY
WASHINGTON COUNTY, OREGON

PHASE 4 EXPANSION - SOLIDS PROCESSING
ADMINISTRATION BUILDING
STRUCTURAL
UPPER ROOF FRAMING PLAN

SHEET	655
DWG NO.	16-S-104
DATE	DEC 1991
PROJ NO.	PDX21262.W1